


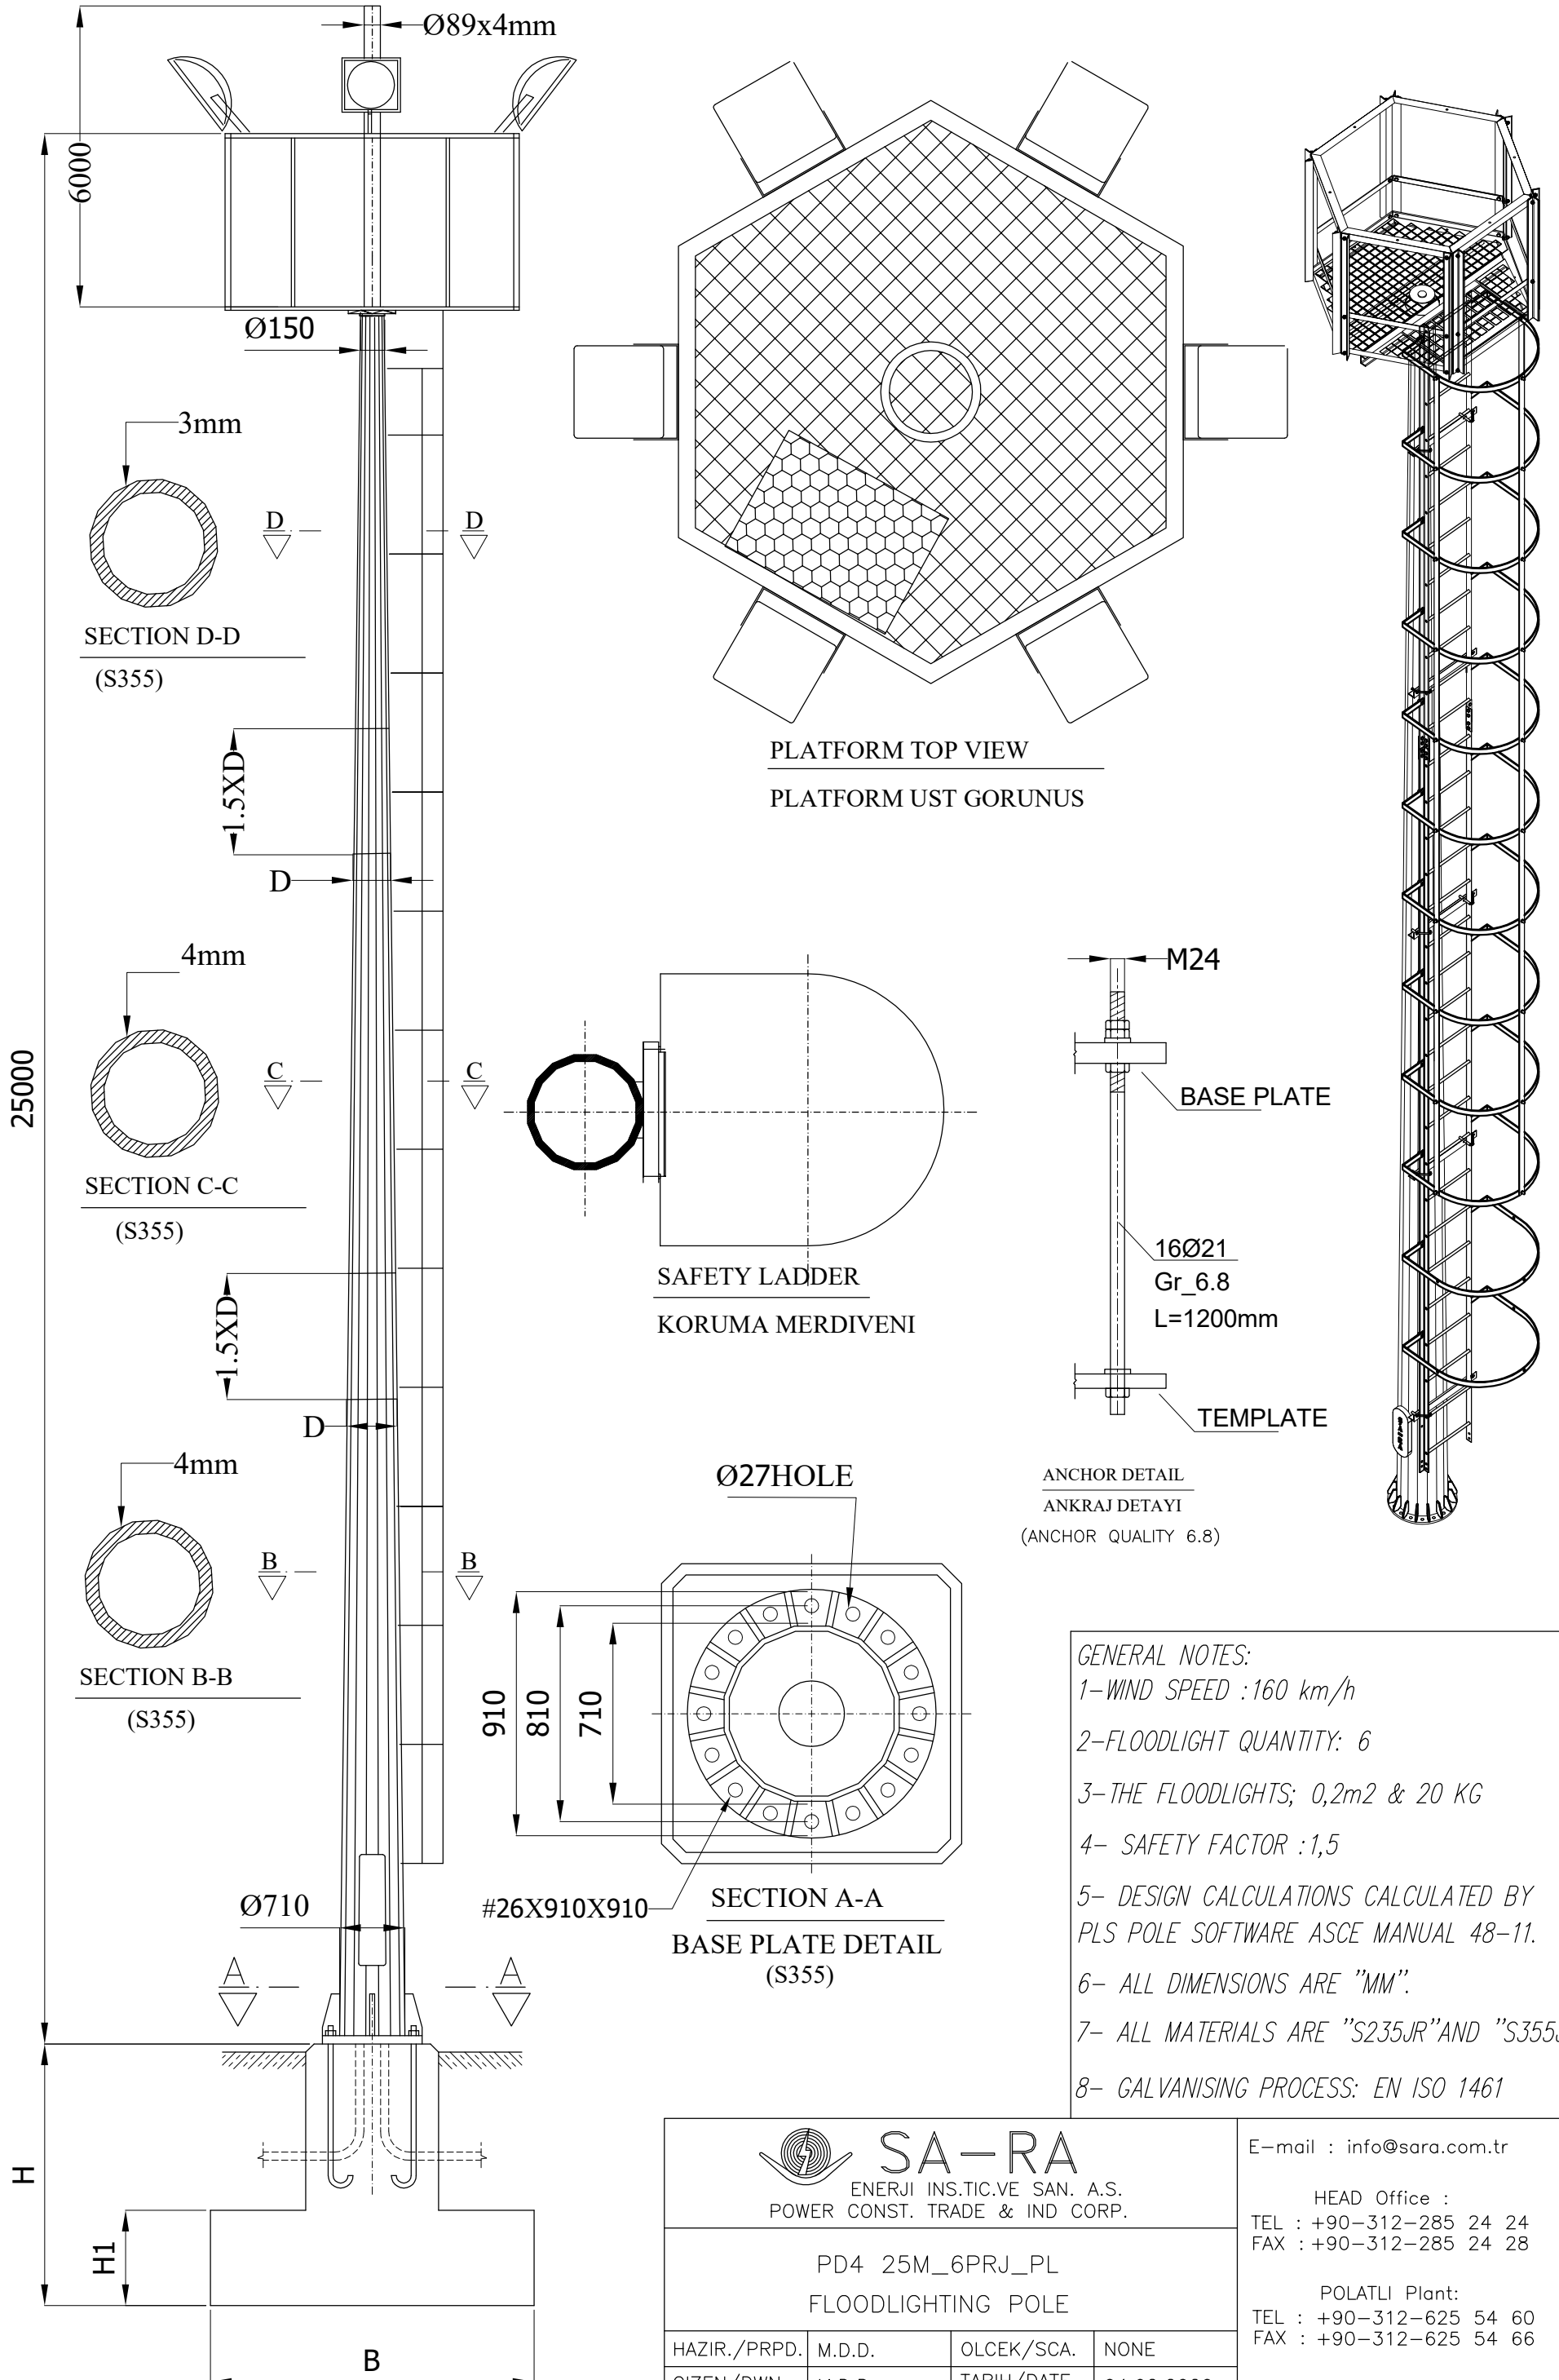

ALL RIGHTS ARE RESERVED BY SA-RA / ŞA-RA 'DAN İZİNSİZ ÇOĞALTILAMAZ.

 SA-RA ENERJI INS.TIC.VE SAN. A.S. POWER CONST. TRADE & IND CORP.				E-mail : info@sara.com.tr	
PD4 25M_6PRJ_PL FLOODLIGHTING POLE				HEAD Office : TEL : +90-312-285 24 24 FAX : +90-312-285 24 28	
HAZIR./PRPD.	M.D.D.	OLCEK/SCA.	NONE	POLATLI Plant: TEL : +90-312-625 54 60 FAX : +90-312-625 54 66	
CIZEN/DWN.	M.D.D.	TARİH/DATE	04.02.2020		
KONTR./CHKD.	E.MOR	FORM NO:	20/30/378	R.NO/DWG.	00